



3 GRATES ARRAYED

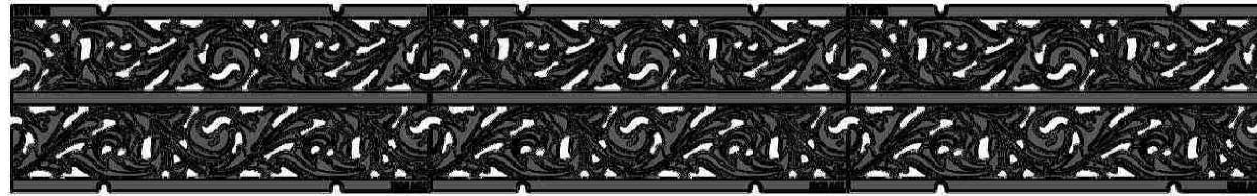


19.606"

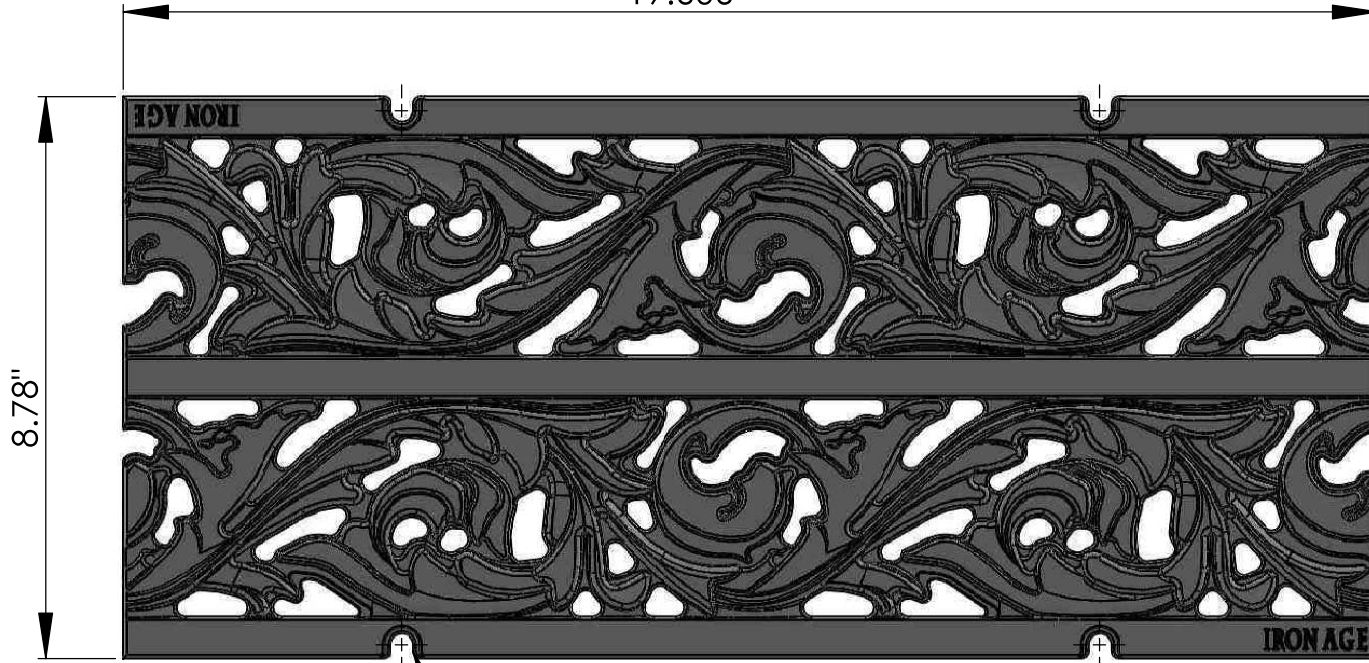

TOP

8.78"

(4X) bolt-down

 **IRON AGE** 2104 SW 152nd St #4 TEL 206.276.0925  
**DESIGNS** Burien, WA 98166 FAX 206.257.0318  
www.ironagegrates.com

NOTES:

Acanthus 9"x20" Trench Grate

JOB NO.

Drawn by: CD

DWG. NO. 02-ACT.N.9x20

Date: 5/7/14

Scale: NTS

1. Material: cast ductile iron
  2. Finish: Raw
  3. Fits: MEA EN2000
  4. Total thickness: 3/4"
  5. Due to casting inconsistencies all dimensions are nominal
- © 2014 Iron Age Designs