



TOP VIEW
scale 1:12

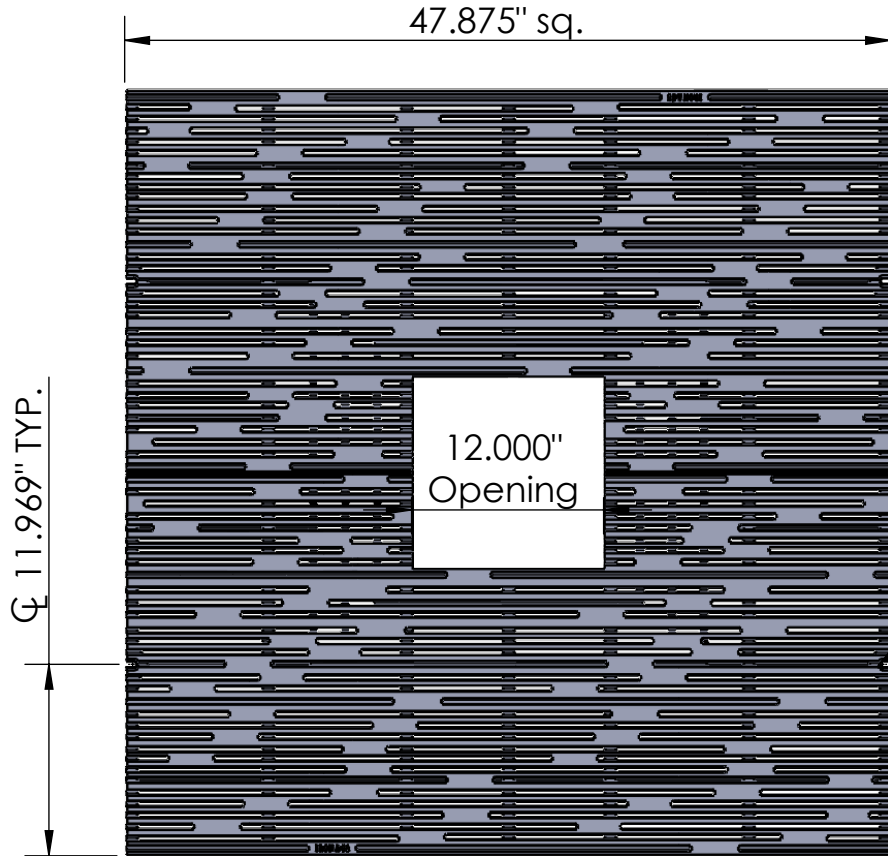


CASTING-ID
scale 1:2

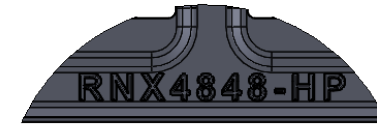

1/4"-20 (4x)
Pan Head
STD Bolt

ISO-VIEW
scale 1:18

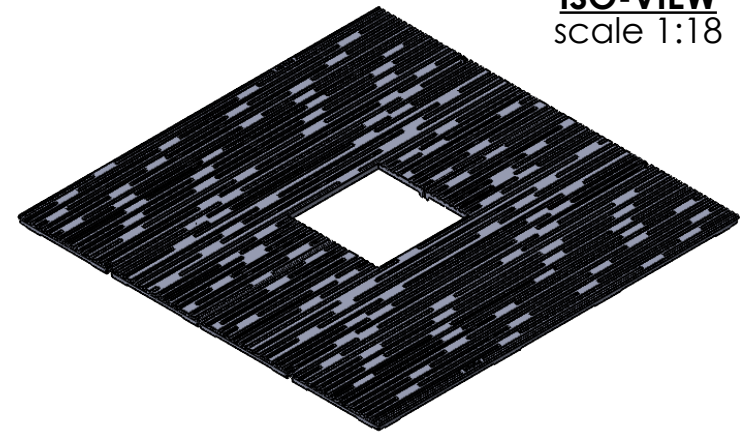

SIDE VIEW
scale 1:12




NOTES:

1. Heelproof: No thru openings greater than ¼".
2. Pieces per Set: 2
3. Due to casting inconsistencies, all dimensions are nominal.
4. Center Opening Options:
Cast at 12" & 24", Breakouts cut to 16" & 20".
5. Pedestrian Load Only.


Made in USA

©2014 Iron Age Designs


Rain 4' x 4' Tree Grate 12" Opening - Heel Proof

 IRON AGE DESIGNS Telephone 206.276.0925 www.ironagegrates.com	Material: Ductile Iron 65-45-12 or better	Weight: 222.26 lbs.	Free Drain Area: 377.01 in/sq. 17.55 %	By: MS Checked: MS Date: 7-6-23
	Finish: Raw	Edge: 1.000"	Flow Rate: 493.88 GPM	© Registration: VA 1-969-982 Scale: NTS
	Fits: Iron Age Custom Frame SOLD SEPARATELY	Product ID: RNX48-48I99TGHP12	Drawing Name: 01_Rai_I_48x48HP_TreeGrate_Iron_12open_Comp	

TOP VIEW
scale 1:8

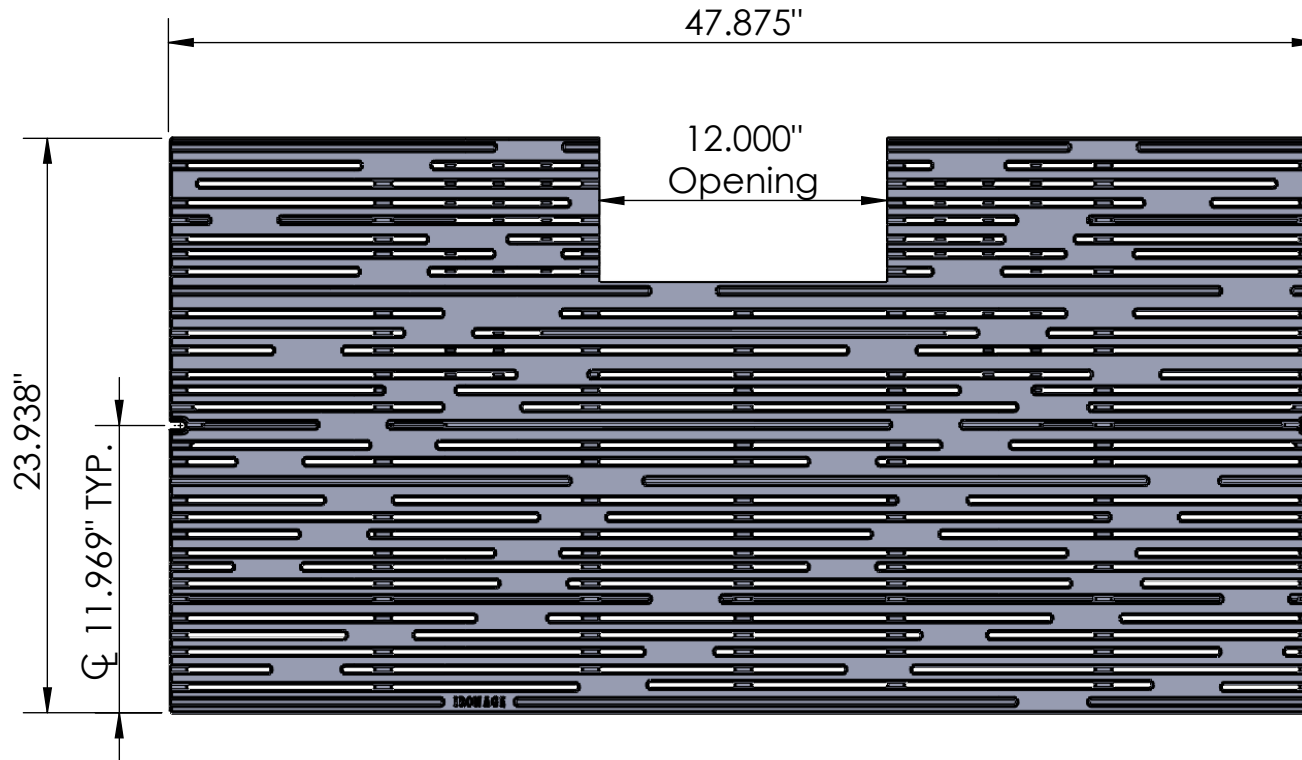


CASTING-ID
scale 1:2

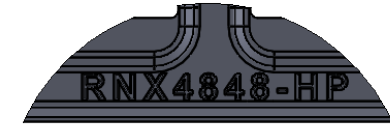

1/4"-20 (2x)
Pan Head
STD-Bolt

ISO-VIEW
scale 1:18

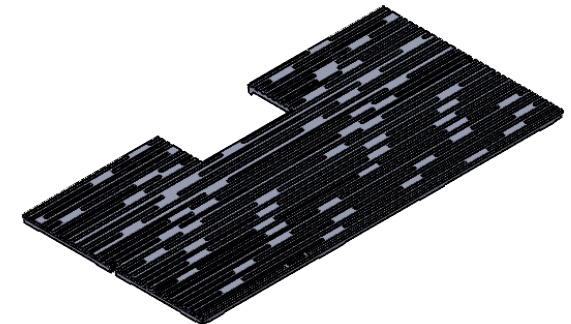

SIDE VIEW
scale 1:8




NOTES:

1. Heelprof: No thru openings greater than 1/4".
2. Due to casting inconsistencies, all dimensions are nominal.
3. Pedestrian Load Only.

Made in USA

©2014 Iron Age Designs

Rain 4' x 4' Tree Grate 12" Opening - Heel Proof - Half Panel

 IRON AGE DESIGNS Telephone 206.276.0925 www.ironagegrates.com	Material: Ductile Iron 65-45-12 or better	Weight: 111.13 lbs.	Free Drain Area: 188.50 in/sq. 17.55 %	By: MS	Checked: MS	Date: 7-6-23
	Finish: Raw	Edge: 1.000"	Flow Rate: 246.94 GPM	© Registration: VA 1-969-982		Scale: NTS
	Fits: Iron Age Custom Frame SOLD SEPARATELY	Product ID: RNX48-48I99TGHP	Drawing Name: 01_Rai_I_48x48HP_TreeGrate_IRON_12open			